


PRELIMINARY ISSUE

- M & E Model to be linked and coordinated
- Pool Consultants model to be linked and coordinated.
- Solar Control Design subject to further coordination.

DO NOT SCALE FROM THIS DRAWING
EXCEPT FOR PLANNING PURPOSES ONLY
Copyright reserved

This drawing is issued for the sole & exclusive use of the named recipient. Distribution to any third party is on the strict understanding that no liability is accepted by YMD Boon Ltd for any discrepancies, errors or omissions that may be present & no guarantee is offered as to the accuracy of information shown. All dimensions to be checked on site & any discrepancies found shall be brought to the attention of YMD Boon Ltd prior to commencement of any building works.

**THIS DRAWING IS TO BE READ IN COLOUR
PRINT**

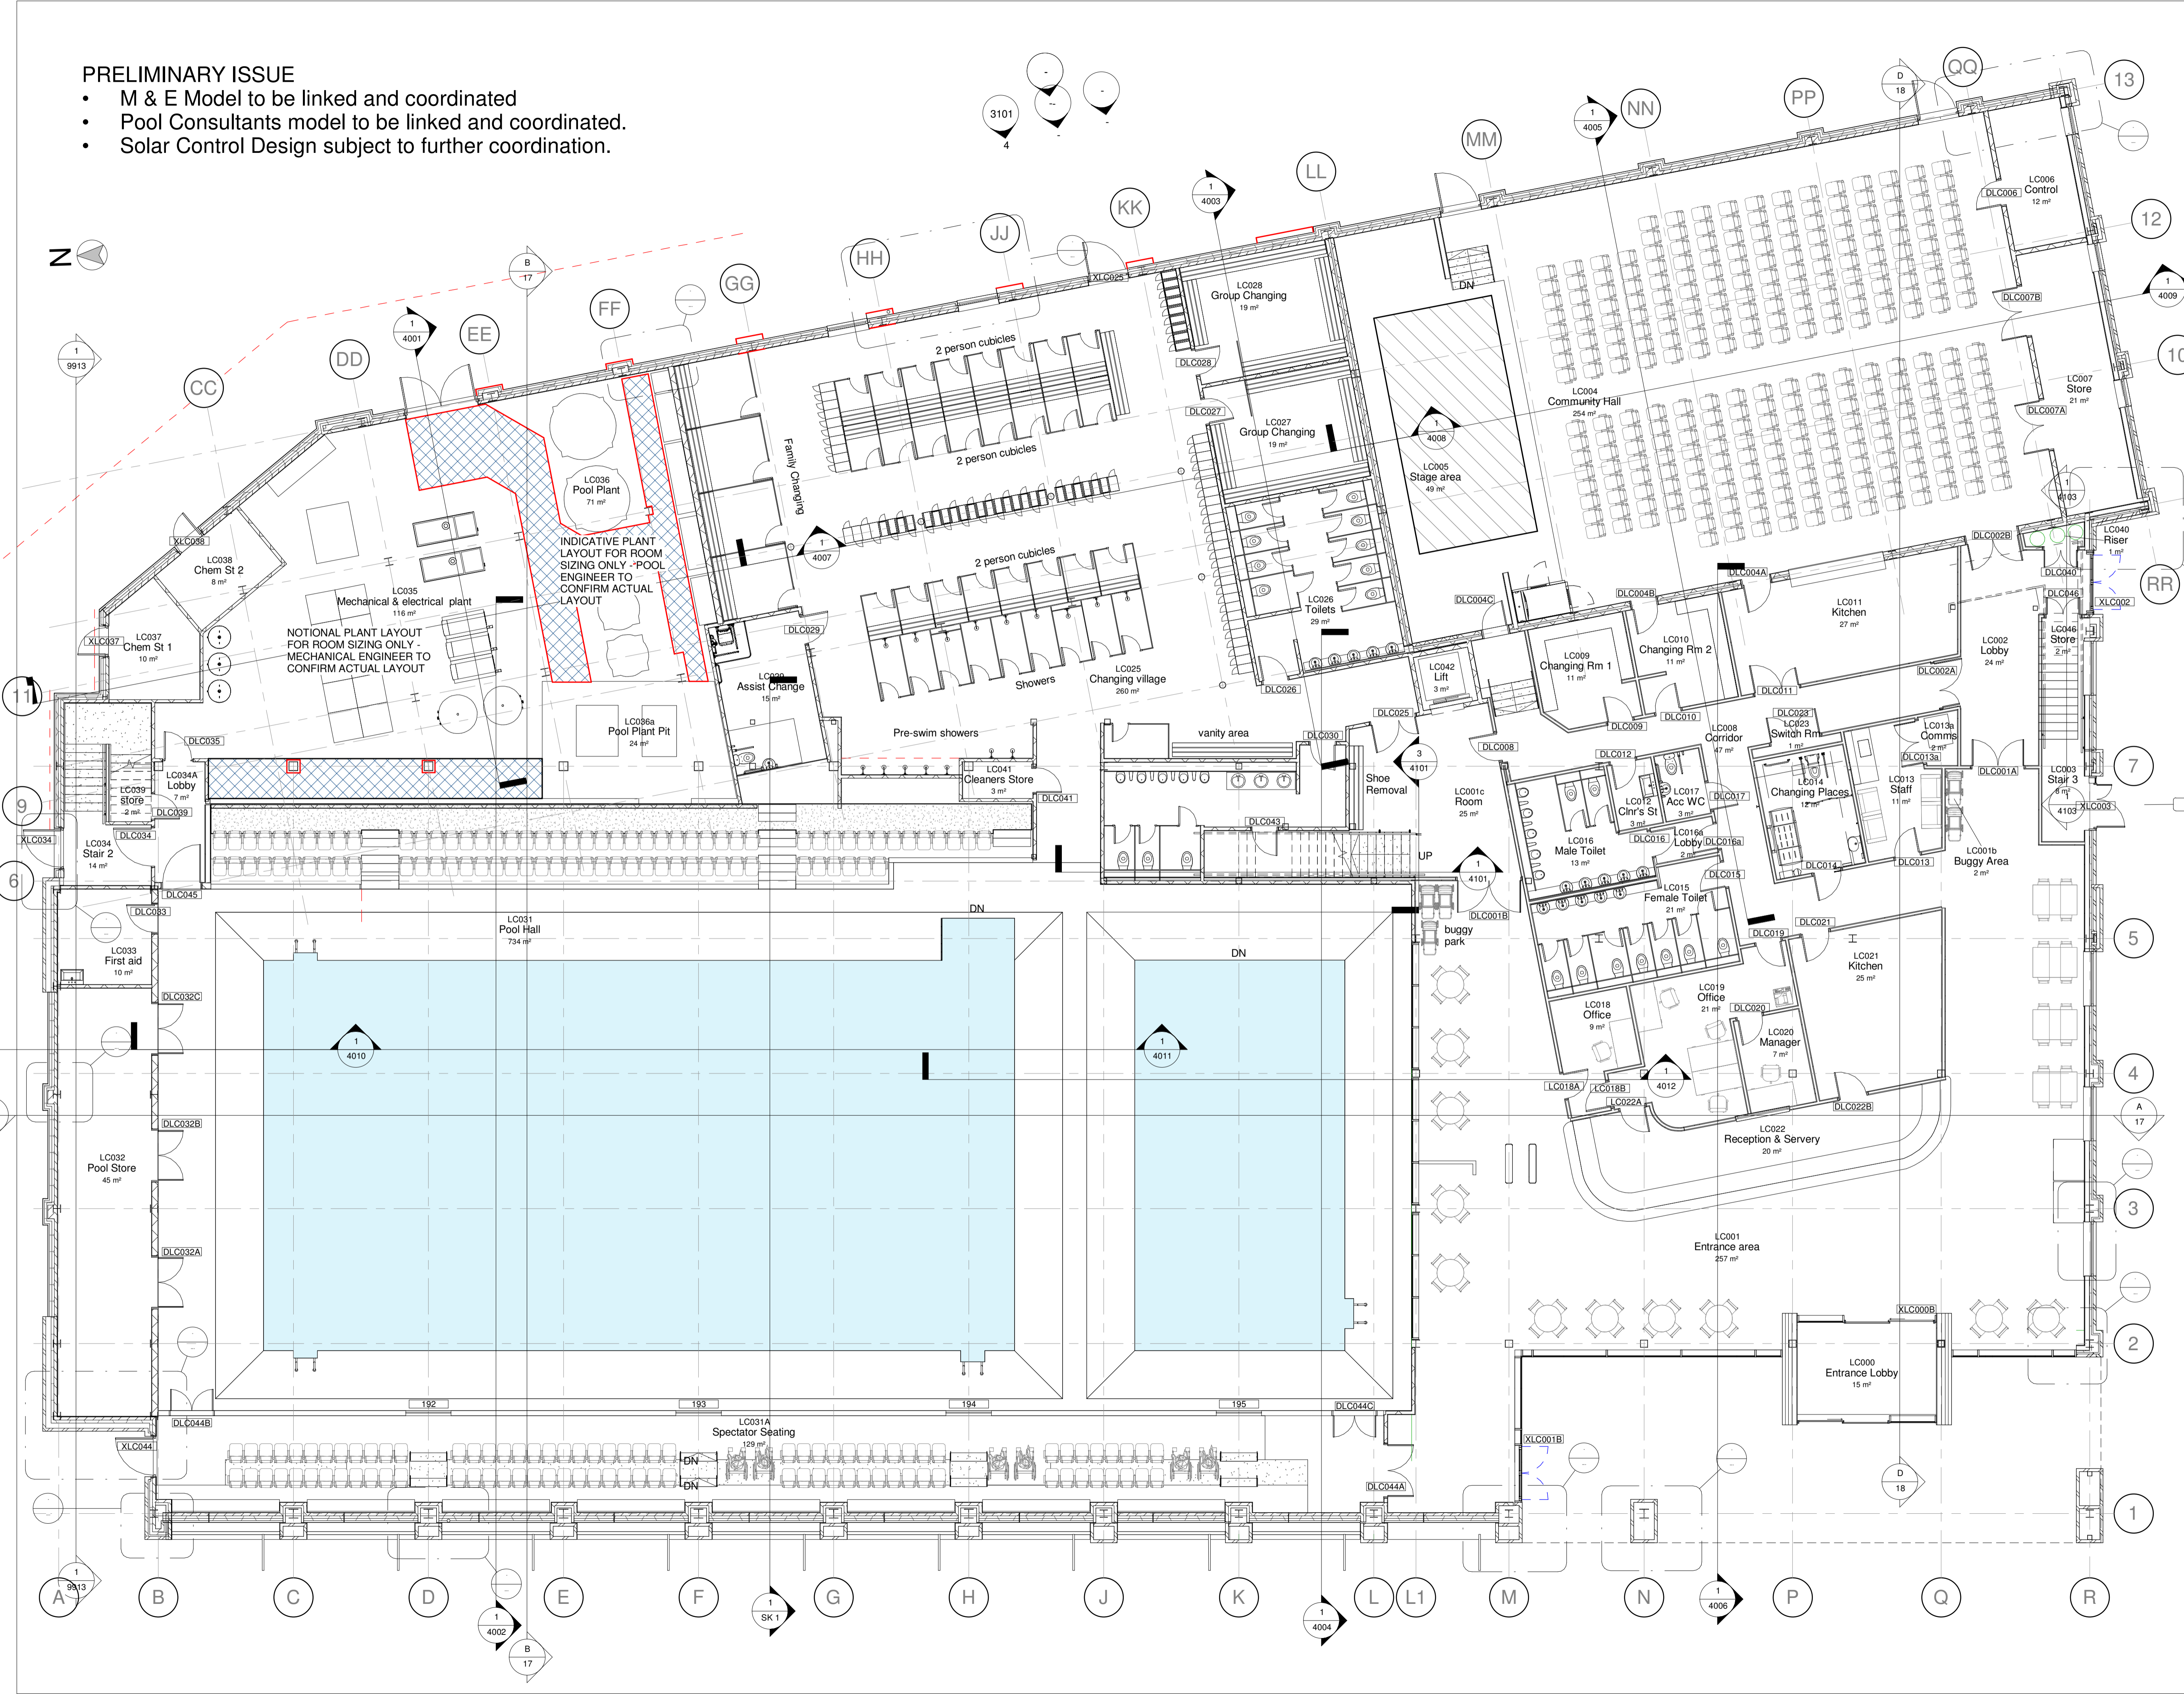

Rev	Date	Drw	Chk
P3	01.04.20		KC
P2	20.02.20		KC
P1	03.02.20	NGB	KC

PRELIMINARY

ymd boon Architects & Construction Consultants

6b Anson House, Compass Point Business Park
Market Harborough, LE16 9HW
Tel: 01858 464 482 Fax: 01858 467 404
12 Pride Point Drive, Pride Park, Derby, DE24 8BX
Tel: 01332 293 404 Email: enquiries@ymdboon.co.uk

Client: **Rushcliffe Borough Council**

Project: **Bingham Chapel Lane Leisure & Office**

Scale	Date	Drw
1:100 @A1	11/22/19	NGB
Drawing Title	Checked	KC
Ground Floor Plan	Revision	
Drawing Number		P3