


Roof Plan

0 1m 2m 3m 4m 5m 1:100

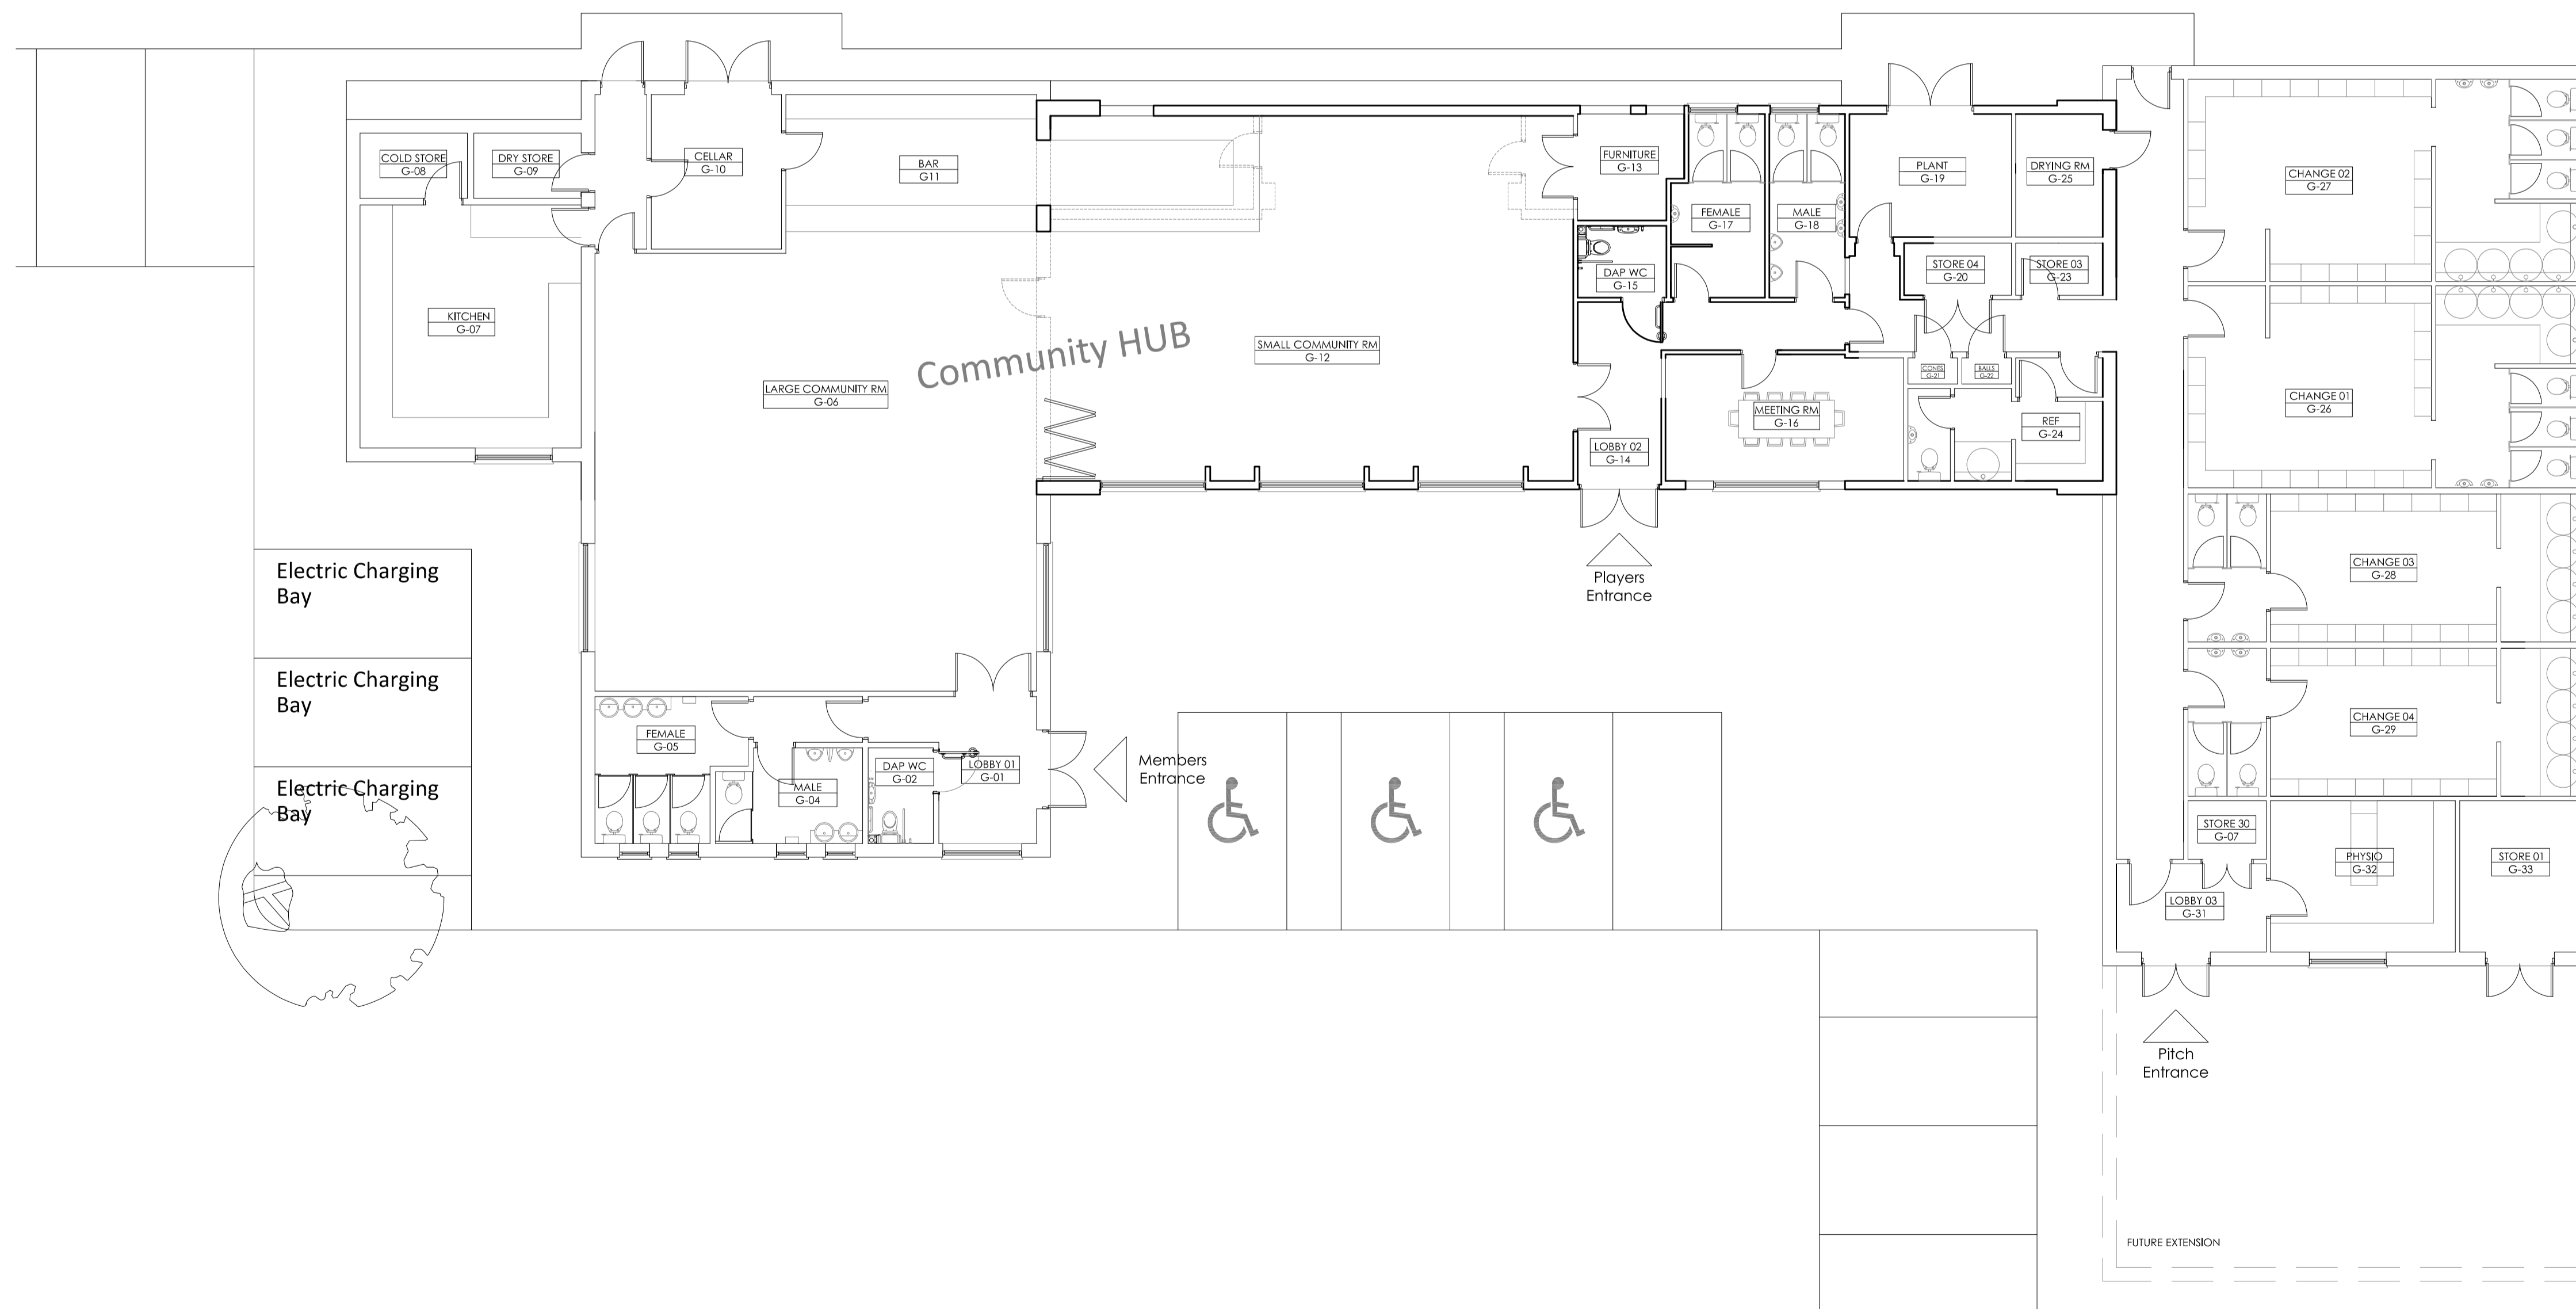


Ground Floor Plan

0 1m 2m 3m 4m 5m 1:100

Printed or electronic copies of this drawing can be scaled for planning purposes only. Any discrepancies with this drawing to be reported and clarified prior to commencing work on site, if in doubt - Ask.
Corporate Architecture Ltd accept no responsibility for works not undertaken fully in accordance with this drawing and relevant specifications.
Copyright © Corporate Architecture Limited

North point:

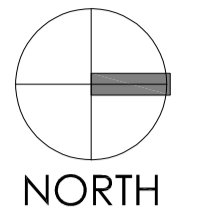

Notes:



Revision Log:			
P3	Electric Charging Bays added.	AS	15/10/19
P2	Room names updated.	AS	26/07/19
Rev:	Description:	By:	Date:

Project:
Alteration and Extension to Bingham RFC
The Pavilion,
Brendon Grove,
Bingham NG13 8TN

Client:
for Bingham RFC

Scale:
0 1m 2m 3m 4m 5m 1:100

Drawn by:	Checked:	Date:	Paper Size:
TJR		JULY '19	A1

Drawing Title:
Proposed Ground and Roof Plans

Drawing Status:
PLANNING ISSUE

Drawing Number:	Revision Number:
4723/BRC/19/006	P3



CORPORATE ARCHITECTURE LIMITED
CHARTERED ARCHITECTS

HEAD OFFICE
Venart House, 1 Timbrough Way,
Market Harborough,
Leicestershire, LE16 7XY
Tel: 01858 467476

ISO 9001 office@corporatearchitecture.co.uk RIBA Chartered Practice
www.corporatearchitecture.co.uk

Multi-sports Changing Facilities