



Do not scale from this drawing, work to given dimensions. All dimensions to be checked on site. Any discrepancies with this drawing to be reported and clarified prior to commencing work on site. If in doubt - Ask. Corporate Architecture Ltd accept no responsibility for works not undertaken fully in accordance with this drawing and relevant specifications.

Copyright © Corporate Architecture Limited


North point:

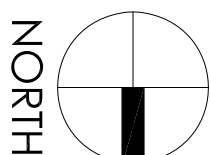


Notes:

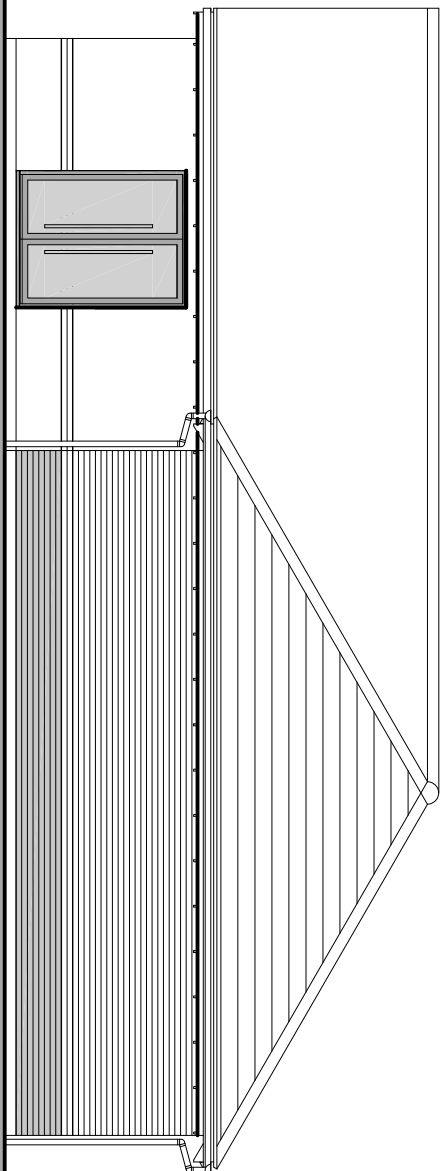


Side Elevation

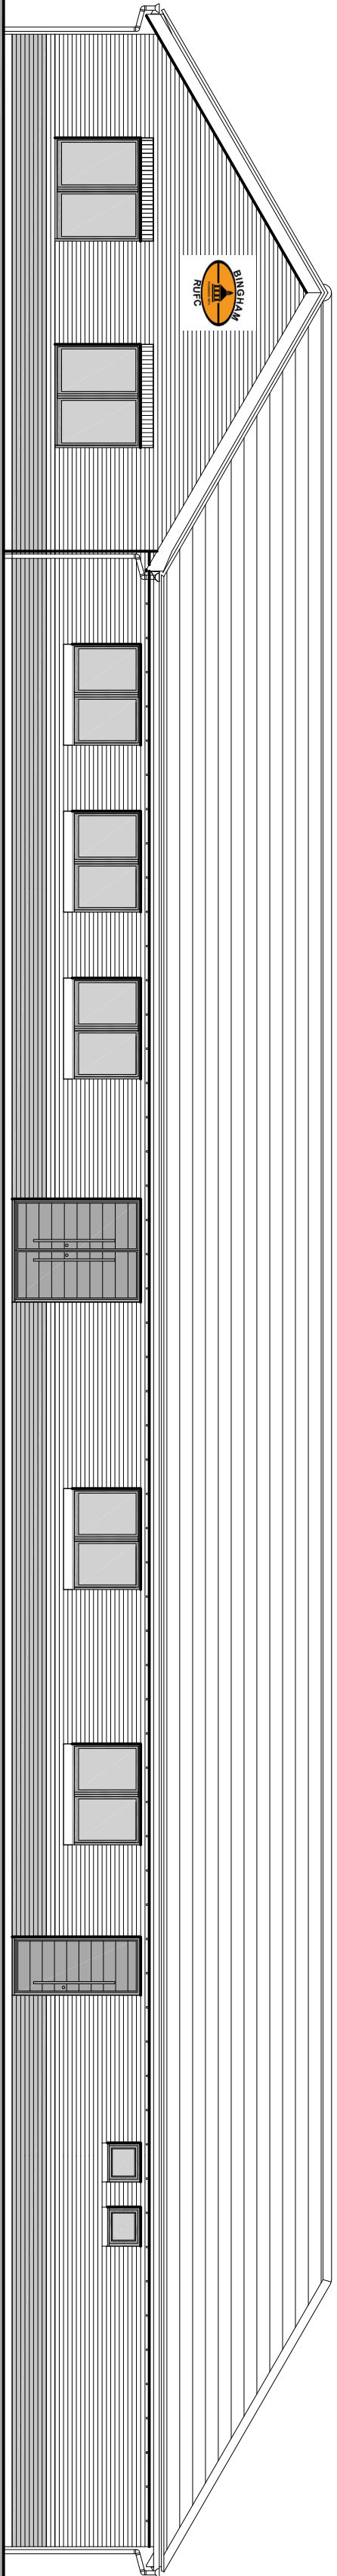

Pitch Elevation

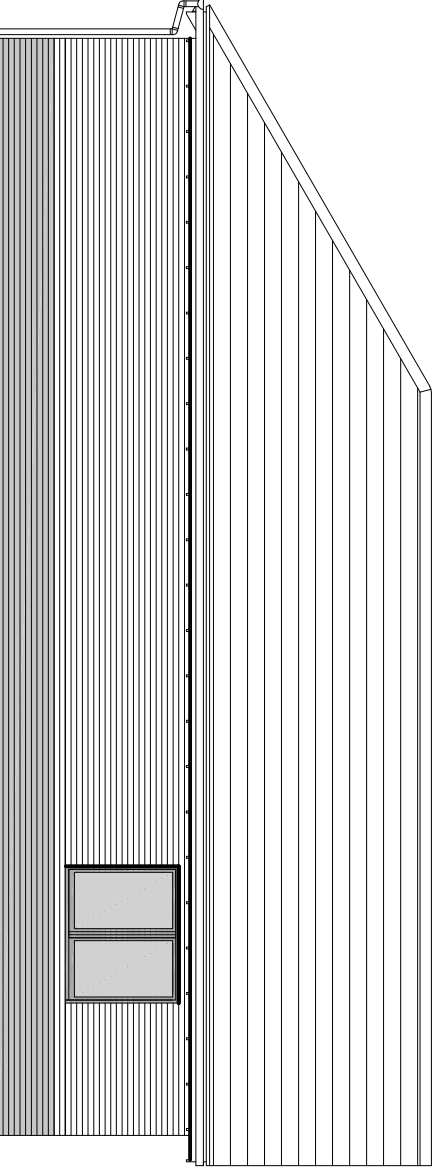

Car park Elevation

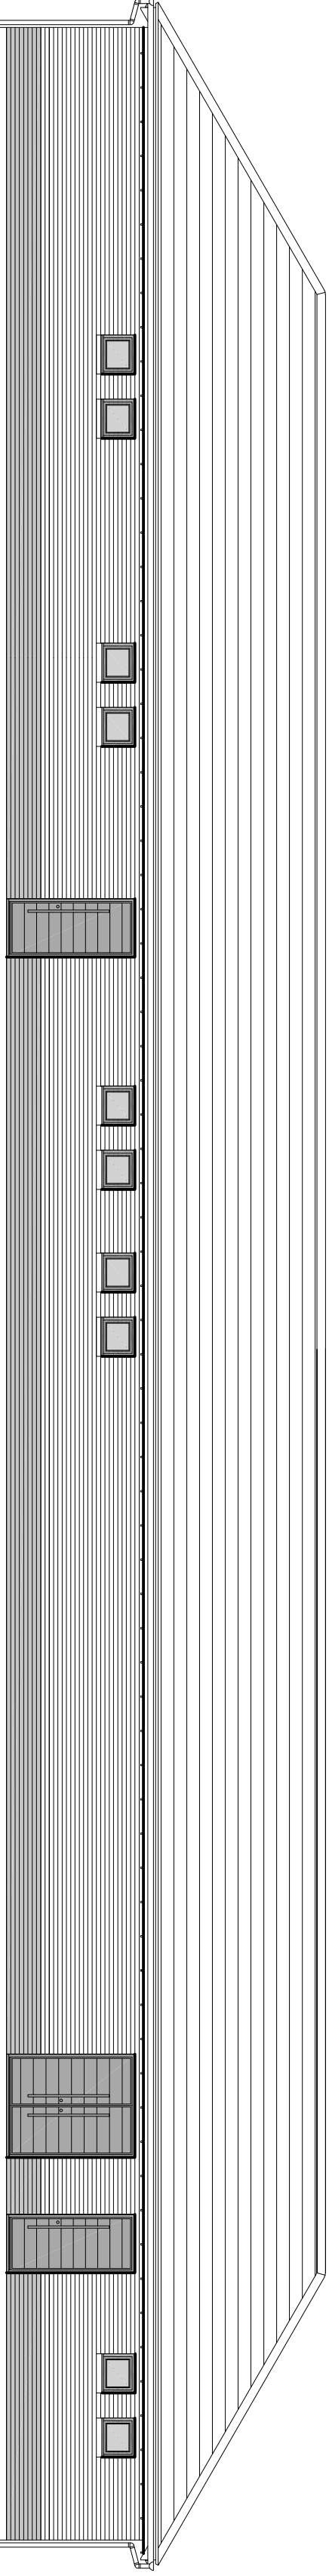

Rear Elevation



Revision Log:

Rev.	Description:	By:	Date:
------	--------------	-----	-------

Project:	Alteration and Extension to Bingham RFC The Pavilion, Brendon Grove, Bingham NG13 8TN		
----------	---	--	--

Client: for Bingham RFC

Scale: 0 1m 2m 3m 4m 5m 1:100

Drawn by:	Checked:	Date:	Page size:
IJR		Jan 2021	A1

Drawing Title:

Proposed Ground and Roof Plans

Drawing Status:

FOR DISCUSSION


Drawing Number:	Revision Number:
4723/BRC/19/SK/003	-

CORPORATE ARCHITECTURE LIMITED
CHARTERED ARCHITECTS

HEAD OFFICE
Vernon House, 1 Timbush Way,
Leeds LS16 7YX
Tel: 01858 462726

office@corporatearchitecture.co.uk
www.corporatearchitecture.co.uk

Ground Floor Plan

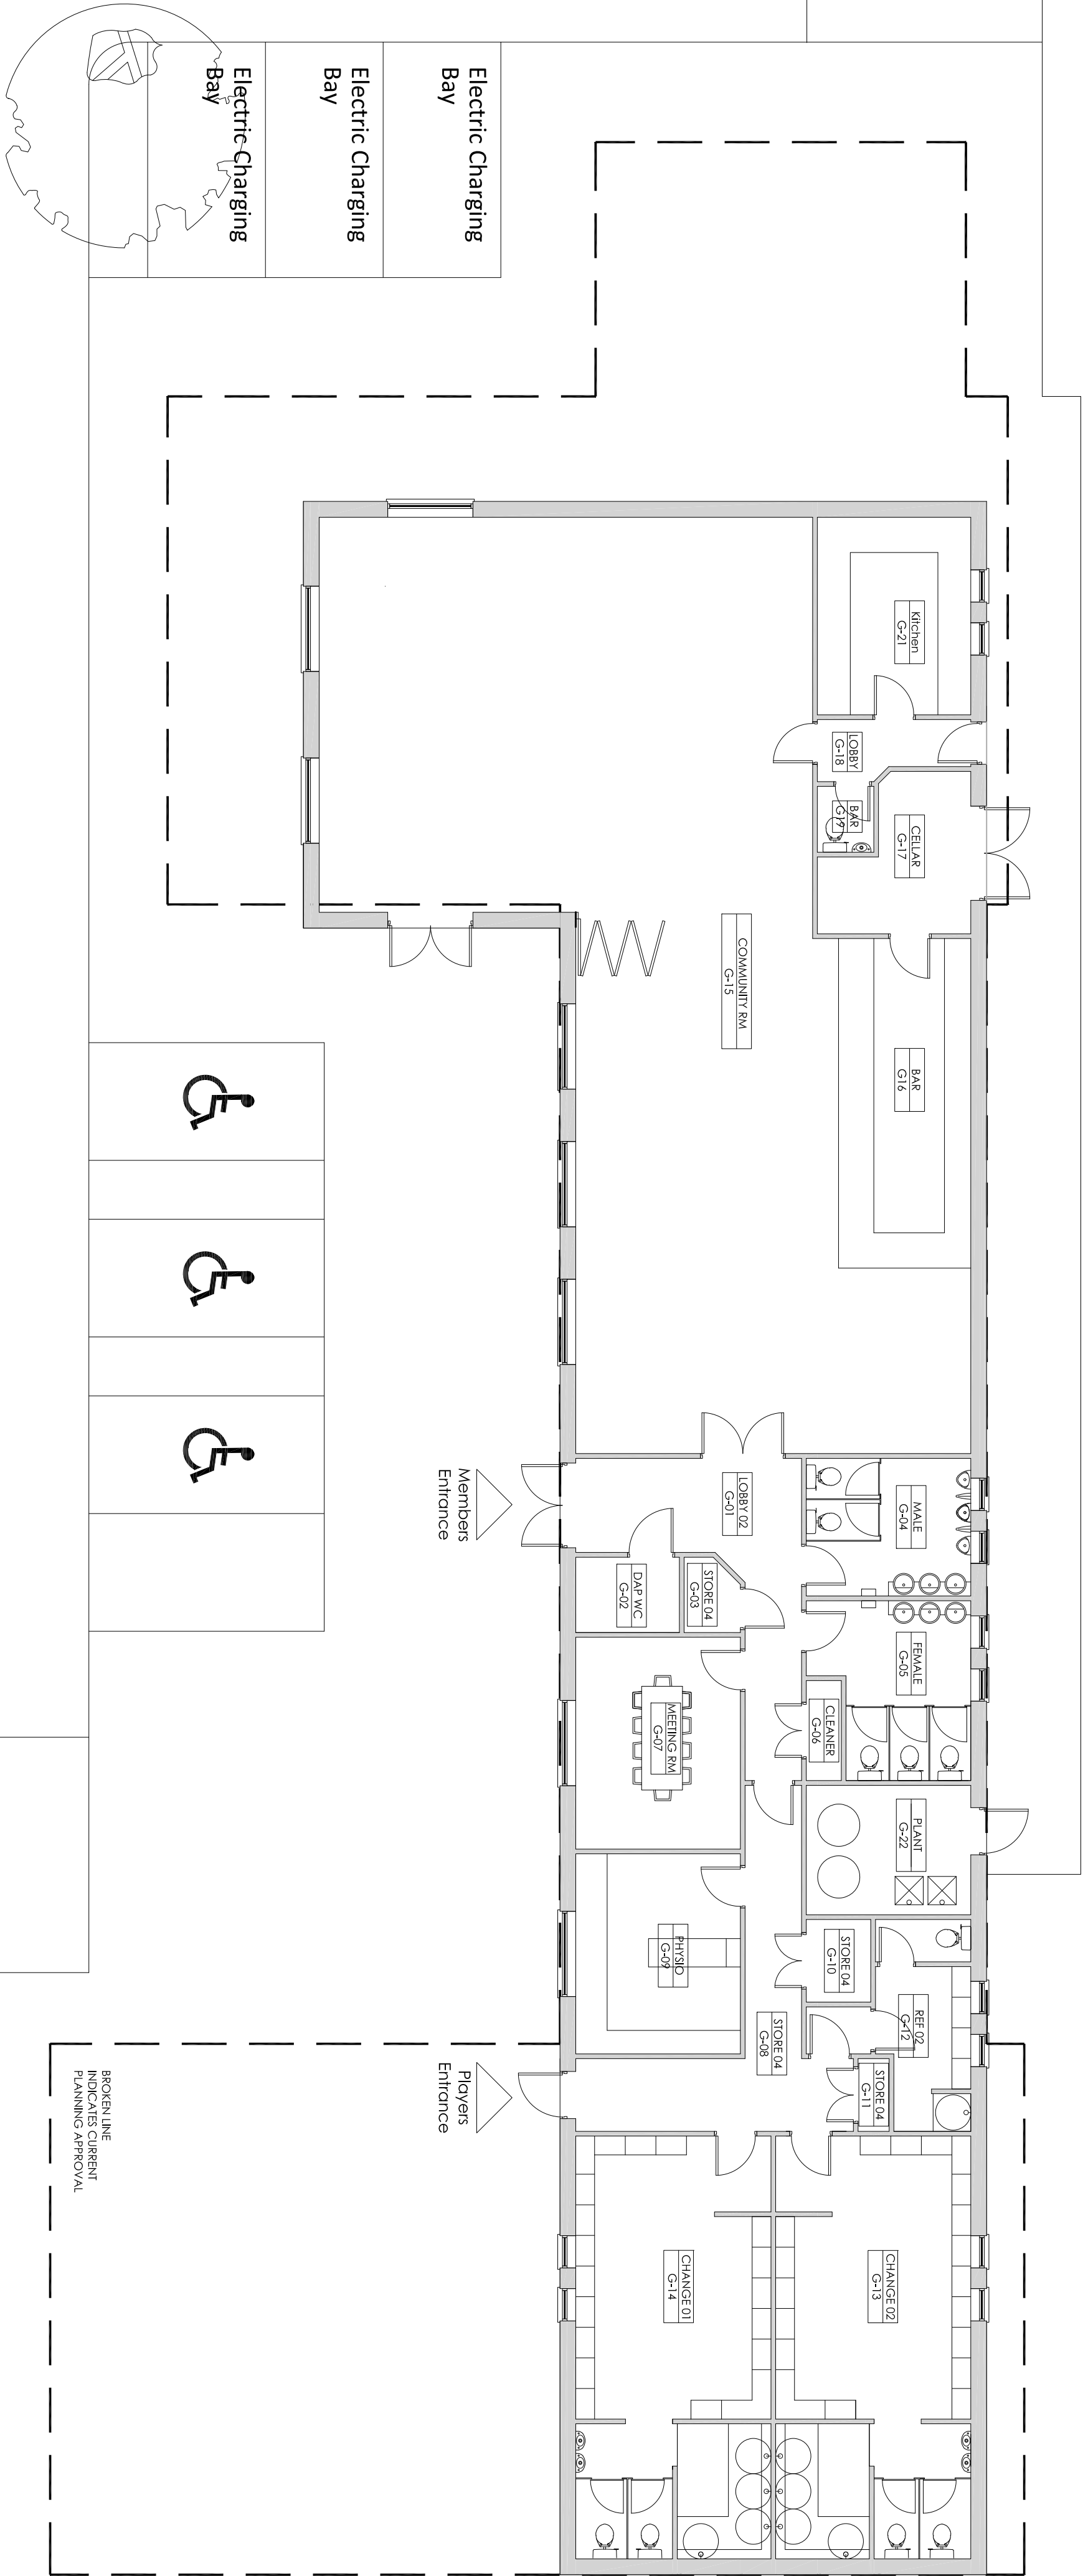

0 1m 2m 3m 4m 5m

1:100