



Do not scale from this drawing, work to given dimensions. All dimensions to be checked on site. Any discrepancies with this drawing to be reported and clarified prior to commencing work on site, if in doubt - Ask. Corporate Architecture Ltd accept no responsibility for works not undertaken fully in accordance with this drawing and relevant specifications.

Copyright © Corporate Architecture Limited

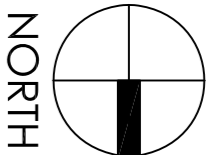


Notes:

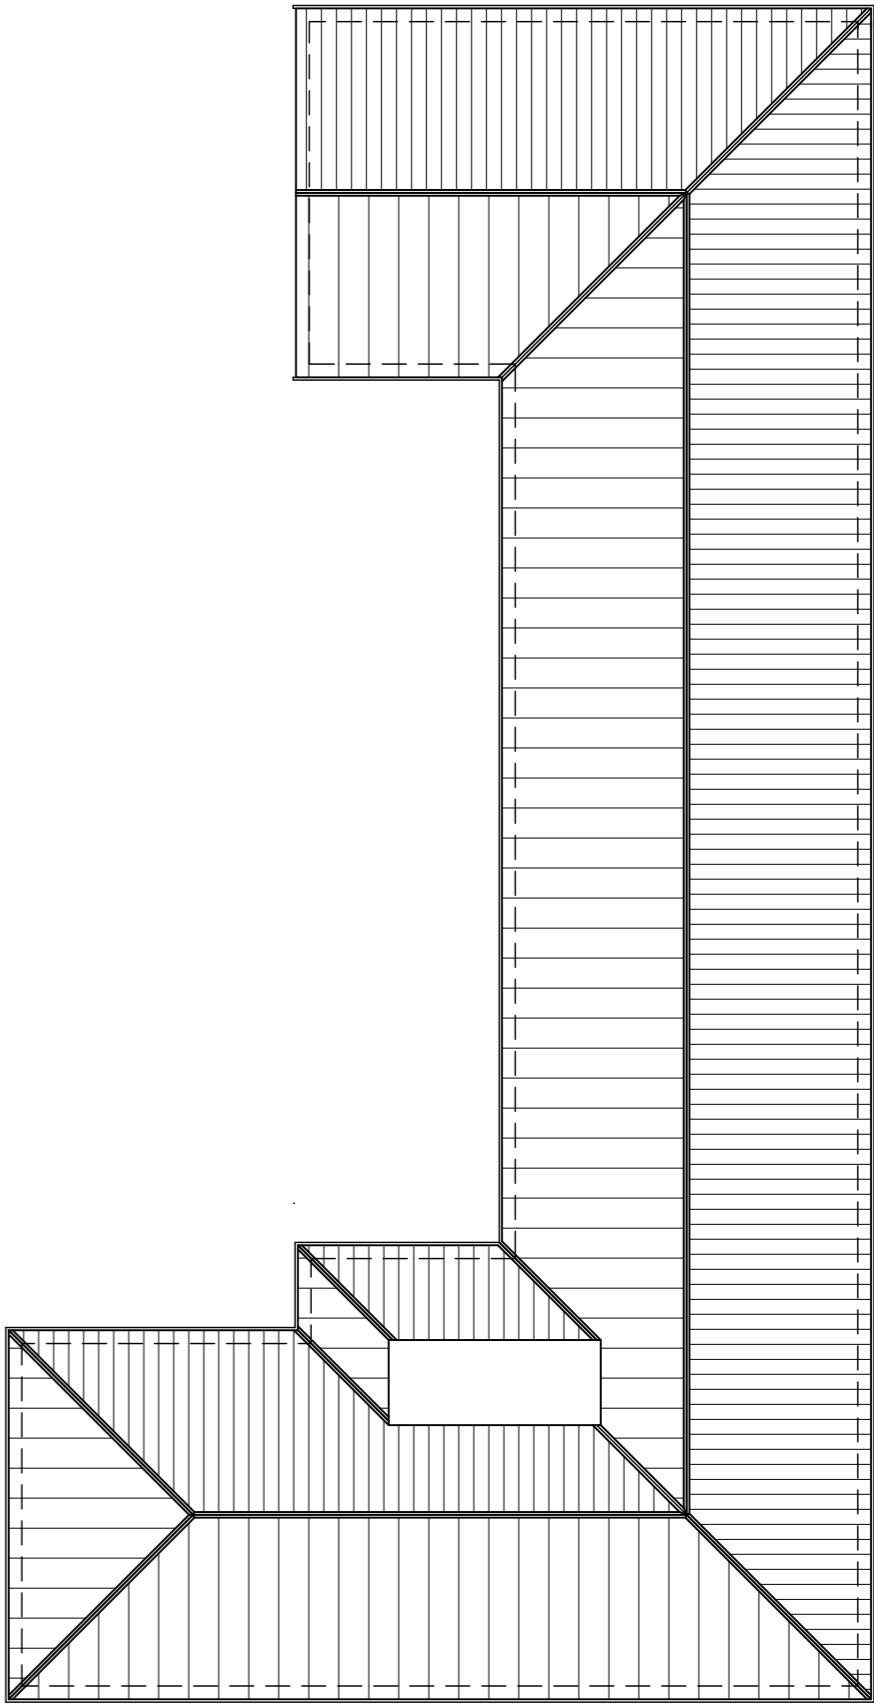

Roof Plan

0 2.5m 5m 7.5m 10m 1:200

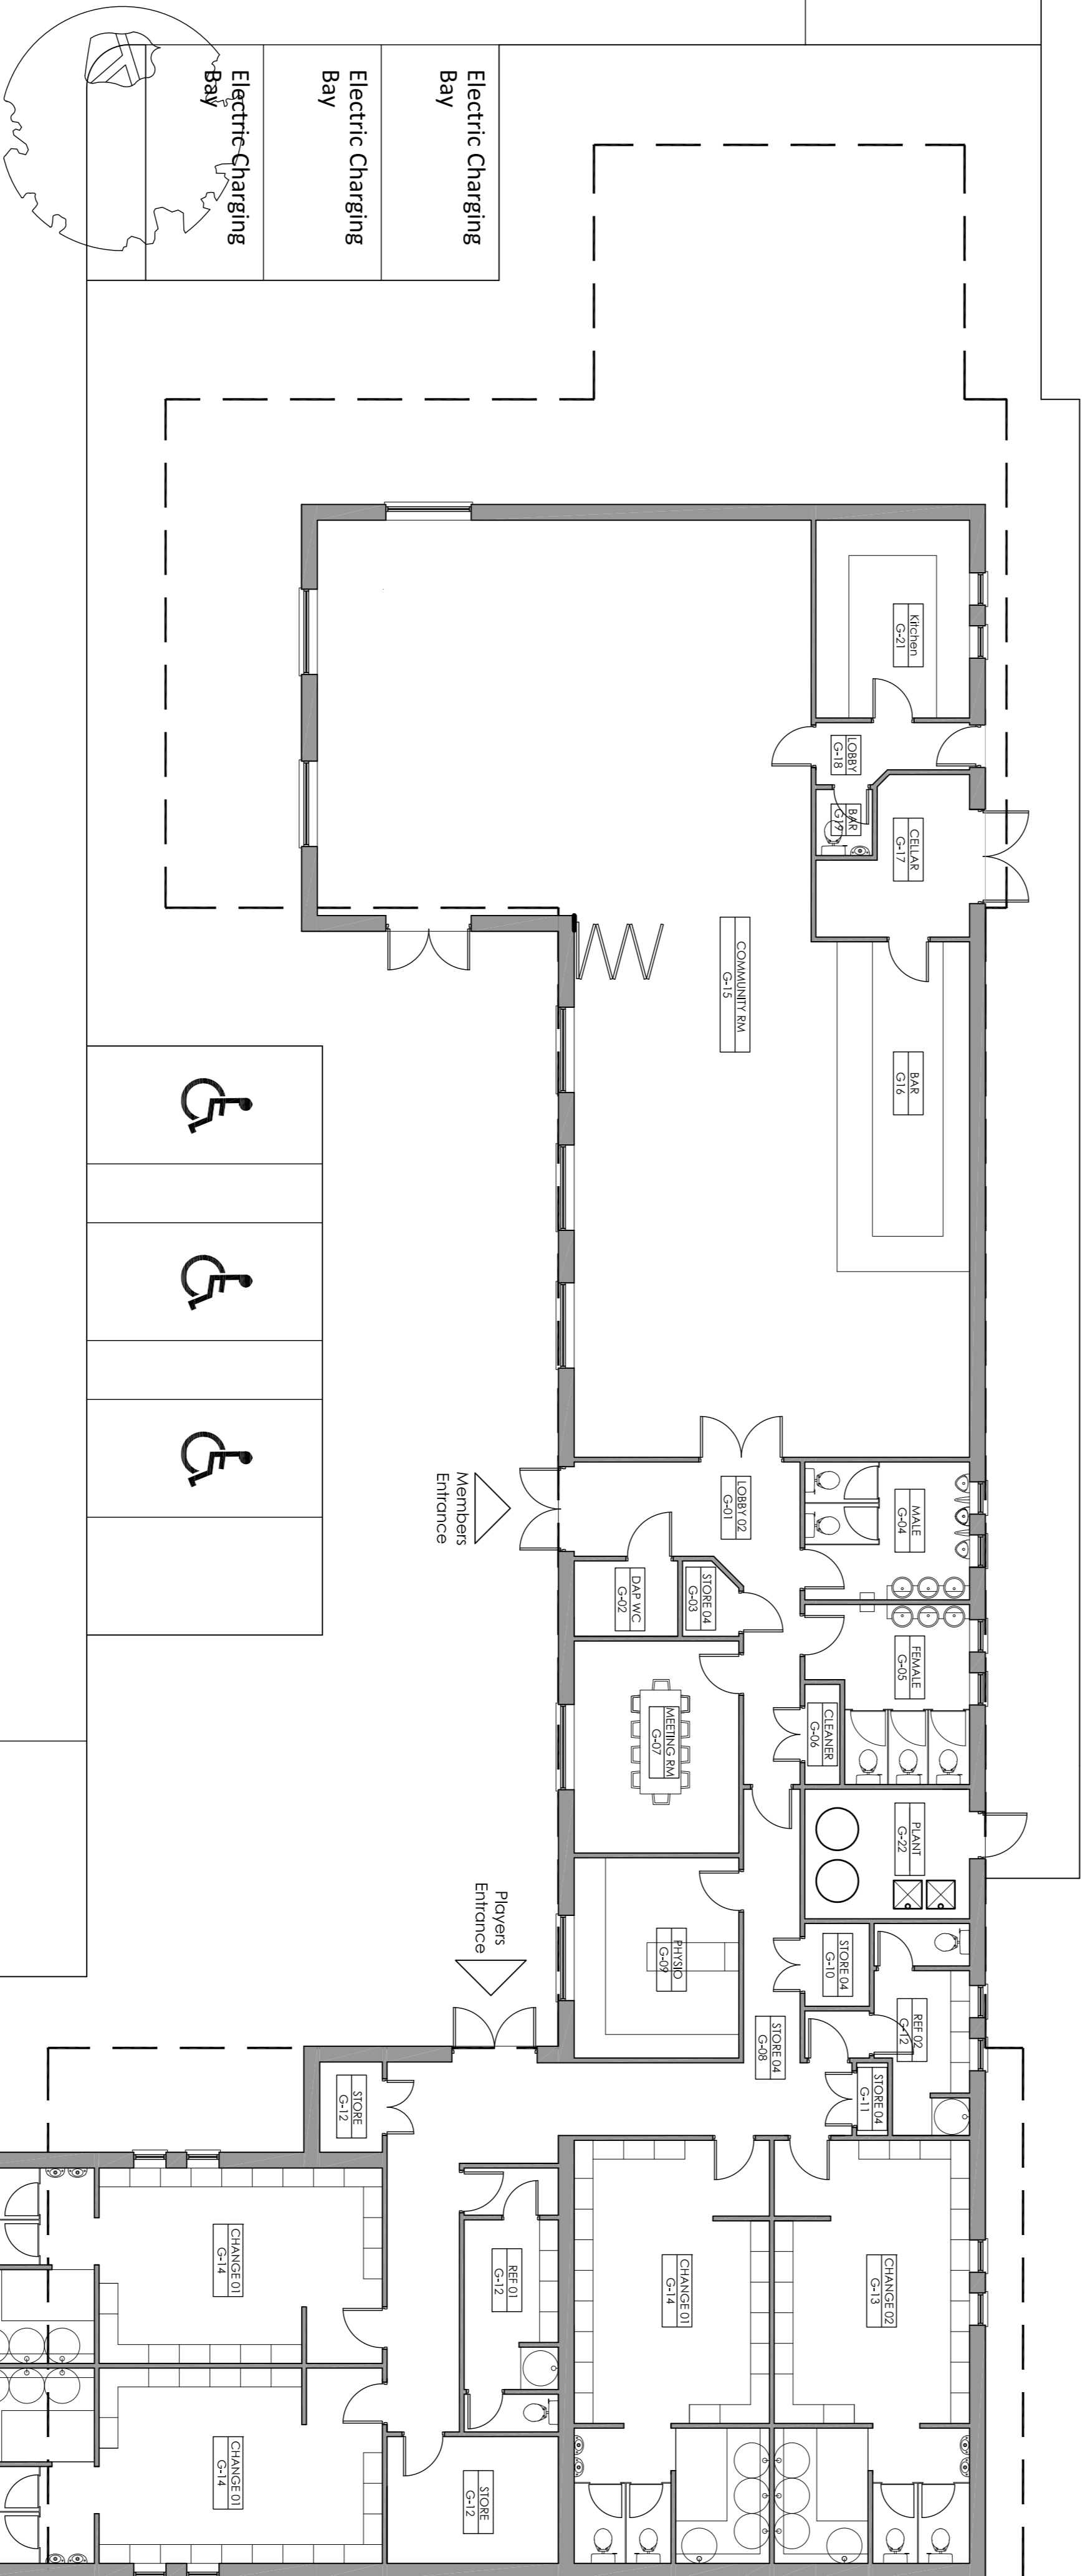

Ground Floor Plan

0 1m 2m 3m 4m 5m 1:100



Revision Log:

Rev.	Description:	By:	Date:
------	--------------	-----	-------

Project: Alteration and Extension to Bingham RFC
The Pavilion,
Brandon Grove,
Bingham NG13 8TN

Client: for Bingham RFC

Scale: 1:100
0 1m 2m 3m 4m 5m

Drawn by:	Checked:	Date:	Page Size:
IJR		Jan 2021	A1

Drawing Title: Proposed Ground and Roof Plans

Drawing Status:

FOR DISCUSSION

Drawing Number:	Revision Number:
4723/BRC/19/SK/005	-



CORPORATE ARCHITECTURE LIMITED
CHARTERED ARCHITECTS
HEAD OFFICE
Vernon House, 111 Bishop Way,
Leeds LS1 7YX
Tel: 01858 462726
office@corporatearchitecture.co.uk
www.corporatearchitecture.co.uk

ISO9001 RIBA # Chartered Practice