
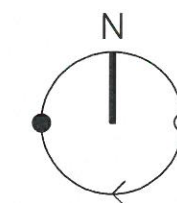



HIGHWAY AT BINGHAM IN THE BOROUGH OF RUSHCLIFFE

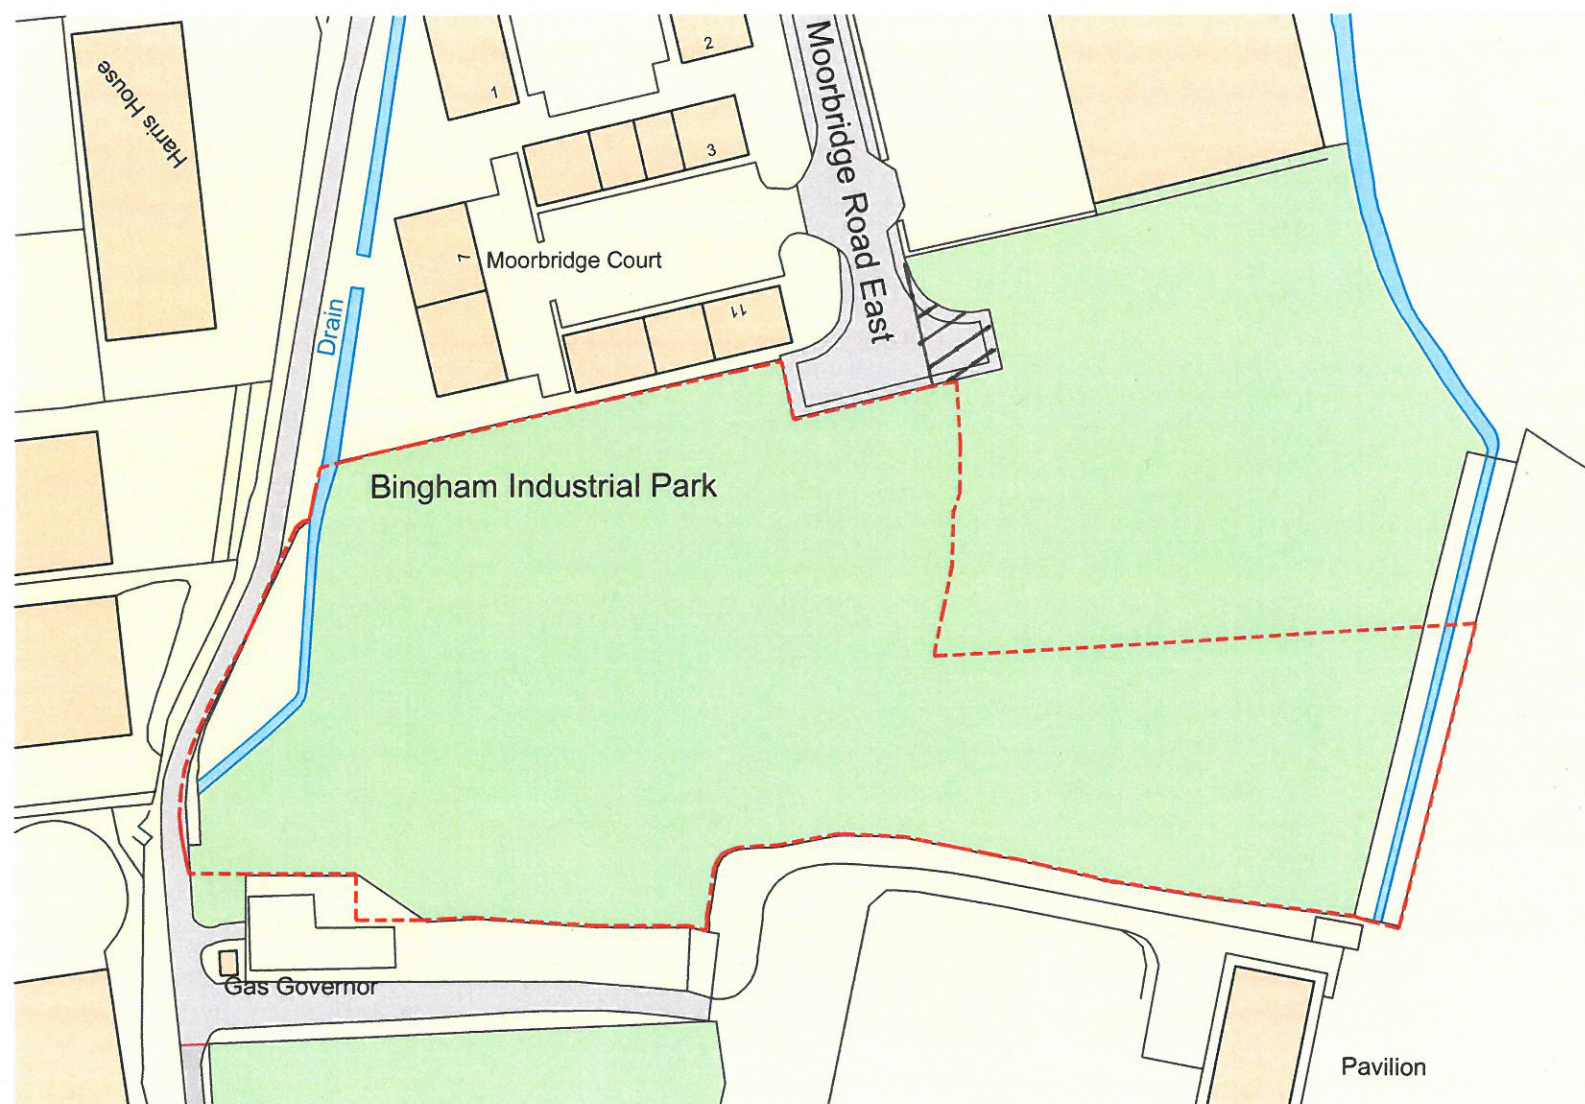

Key Scale 1:1250 at A3

Highway to be stopped up 

National Transport Casework Team

Department for Transport

Plan No:
NATTRAN/EM/S247/4062

Signed by Authority of the Secretary of State

on.....

Signature.....

DAVE CANDLISH
An Official in the
National Transport Casework Team
Department for Transport

0m 12.5 25 37.5 50 62.5 75 87.5 100 112.5 125
1:1250