



- KEY:**
- TEMPORARY 3 WAY MULTI LIGHTS.
  - ROAD CLOSURE.

- NOTES:**
1. ALL TRAFFIC MANAGEMENT TO THE REQUIREMENTS SET OUT IN CHAPTER 8, TRAFFIC SIGNS MANUAL 2009 EXCEPT WHERE INDICATED BELOW:
  2. ALL SIGNS SHALL BE CLASS RA2 BS EN 12899-1:2007

3. ALL REGULATORY AND WARNING SIGNS ON THE MOTORWAY SHALL BE 1500mm DIAMETER, TRUNK ROADS SHALL BE 1200mm EXCEPT ANY REPEATER SIGNS WHICH SHALL BE 900mm, SIDE ROADS SHALL BE 1200mm.
4. THE TRAFFIC SIGN DIAGRAM NUMBERS MADE REFERENCE TO ON THIS DRAWING REFER TO DIAGRAM NUMBERS CONTAINED WITHIN THE TRAFFIC SIGN REGULATIONS AND GENERAL DIRECTION (TSRGD) 2002, OR THE SCHEME SIGN SCHEDULE DRAWINGS.
5. ADVANCE SIGNING WILL BE ERECTED 14 DAYS PRIOR TO COMMENCING OF WORKS TO ADVISE MOTORISTS OF THE DATES OF THE WORKS AS DETAILED BELOW.

Work starts here  
XX MMM until  
XX MMM  
Delays Possible

6. ANY DIVERSION SIGNING MUST BE FULLY INSTALLED BEFORE THE CLOSURE IS BROUGHT INTO EFFECT.
7. SIGN FRAMES WILL BE SECURED WITH MINIMUM 2 SAND BAGS AND BARS. NO SIGN SHALL BE ANCHORED INTO THE GROUND UNLESS A FULL SERVICES ENQUIRE HAS BEEN CARRIED OUT BY THE CONTRACTOR.
8. EXACT LOCATIONS OF SIGNS ARE TO BE DETERMINED ON SITE AND WILL BE POSITIONED AS NOT TO OBSTRUCT ANY OTHER SIGN, FOOTPATH OR VISIBILITY.

C01	ISSUED FOR PRICING	RC	MP	10-10-19
REV	DETAILS	CHKD	APPD	DATE

DRAWN : CT	DRAWING STATUS
DESIGN : AB	WORK IN PROGRESS
CHKD : RC	PRELIMINARY DRAWING
APPD : MP	EXTERNAL ISSUE
DATE : 10/10/19	AS-BUILT
SUITABILITY: D1	FOR PRICING

CLIENT

AGENT

SCHEME NAME  
A52 NO. 67 GRANTHAM ROAD DRAINAGE


DRAWING TITLE  
LAYOUT 3-WAY-TRAFFIC LIGHTS

ORIG DRAWING SIZE : A3    DIMENSIONS : m

COPYRIGHT © KIER    SCALE : NTS

SCHEME REF. No. 1610186    REVISION C01

DRAWING NUMBER			
PROJECT	ORIGINATOR	VOLUME	
HE600477	KIER	LSI	
A52_GRANTHAM_RD	DR	ZL	0100_02
LOCATION	TYPE	ROLE	NUMBER

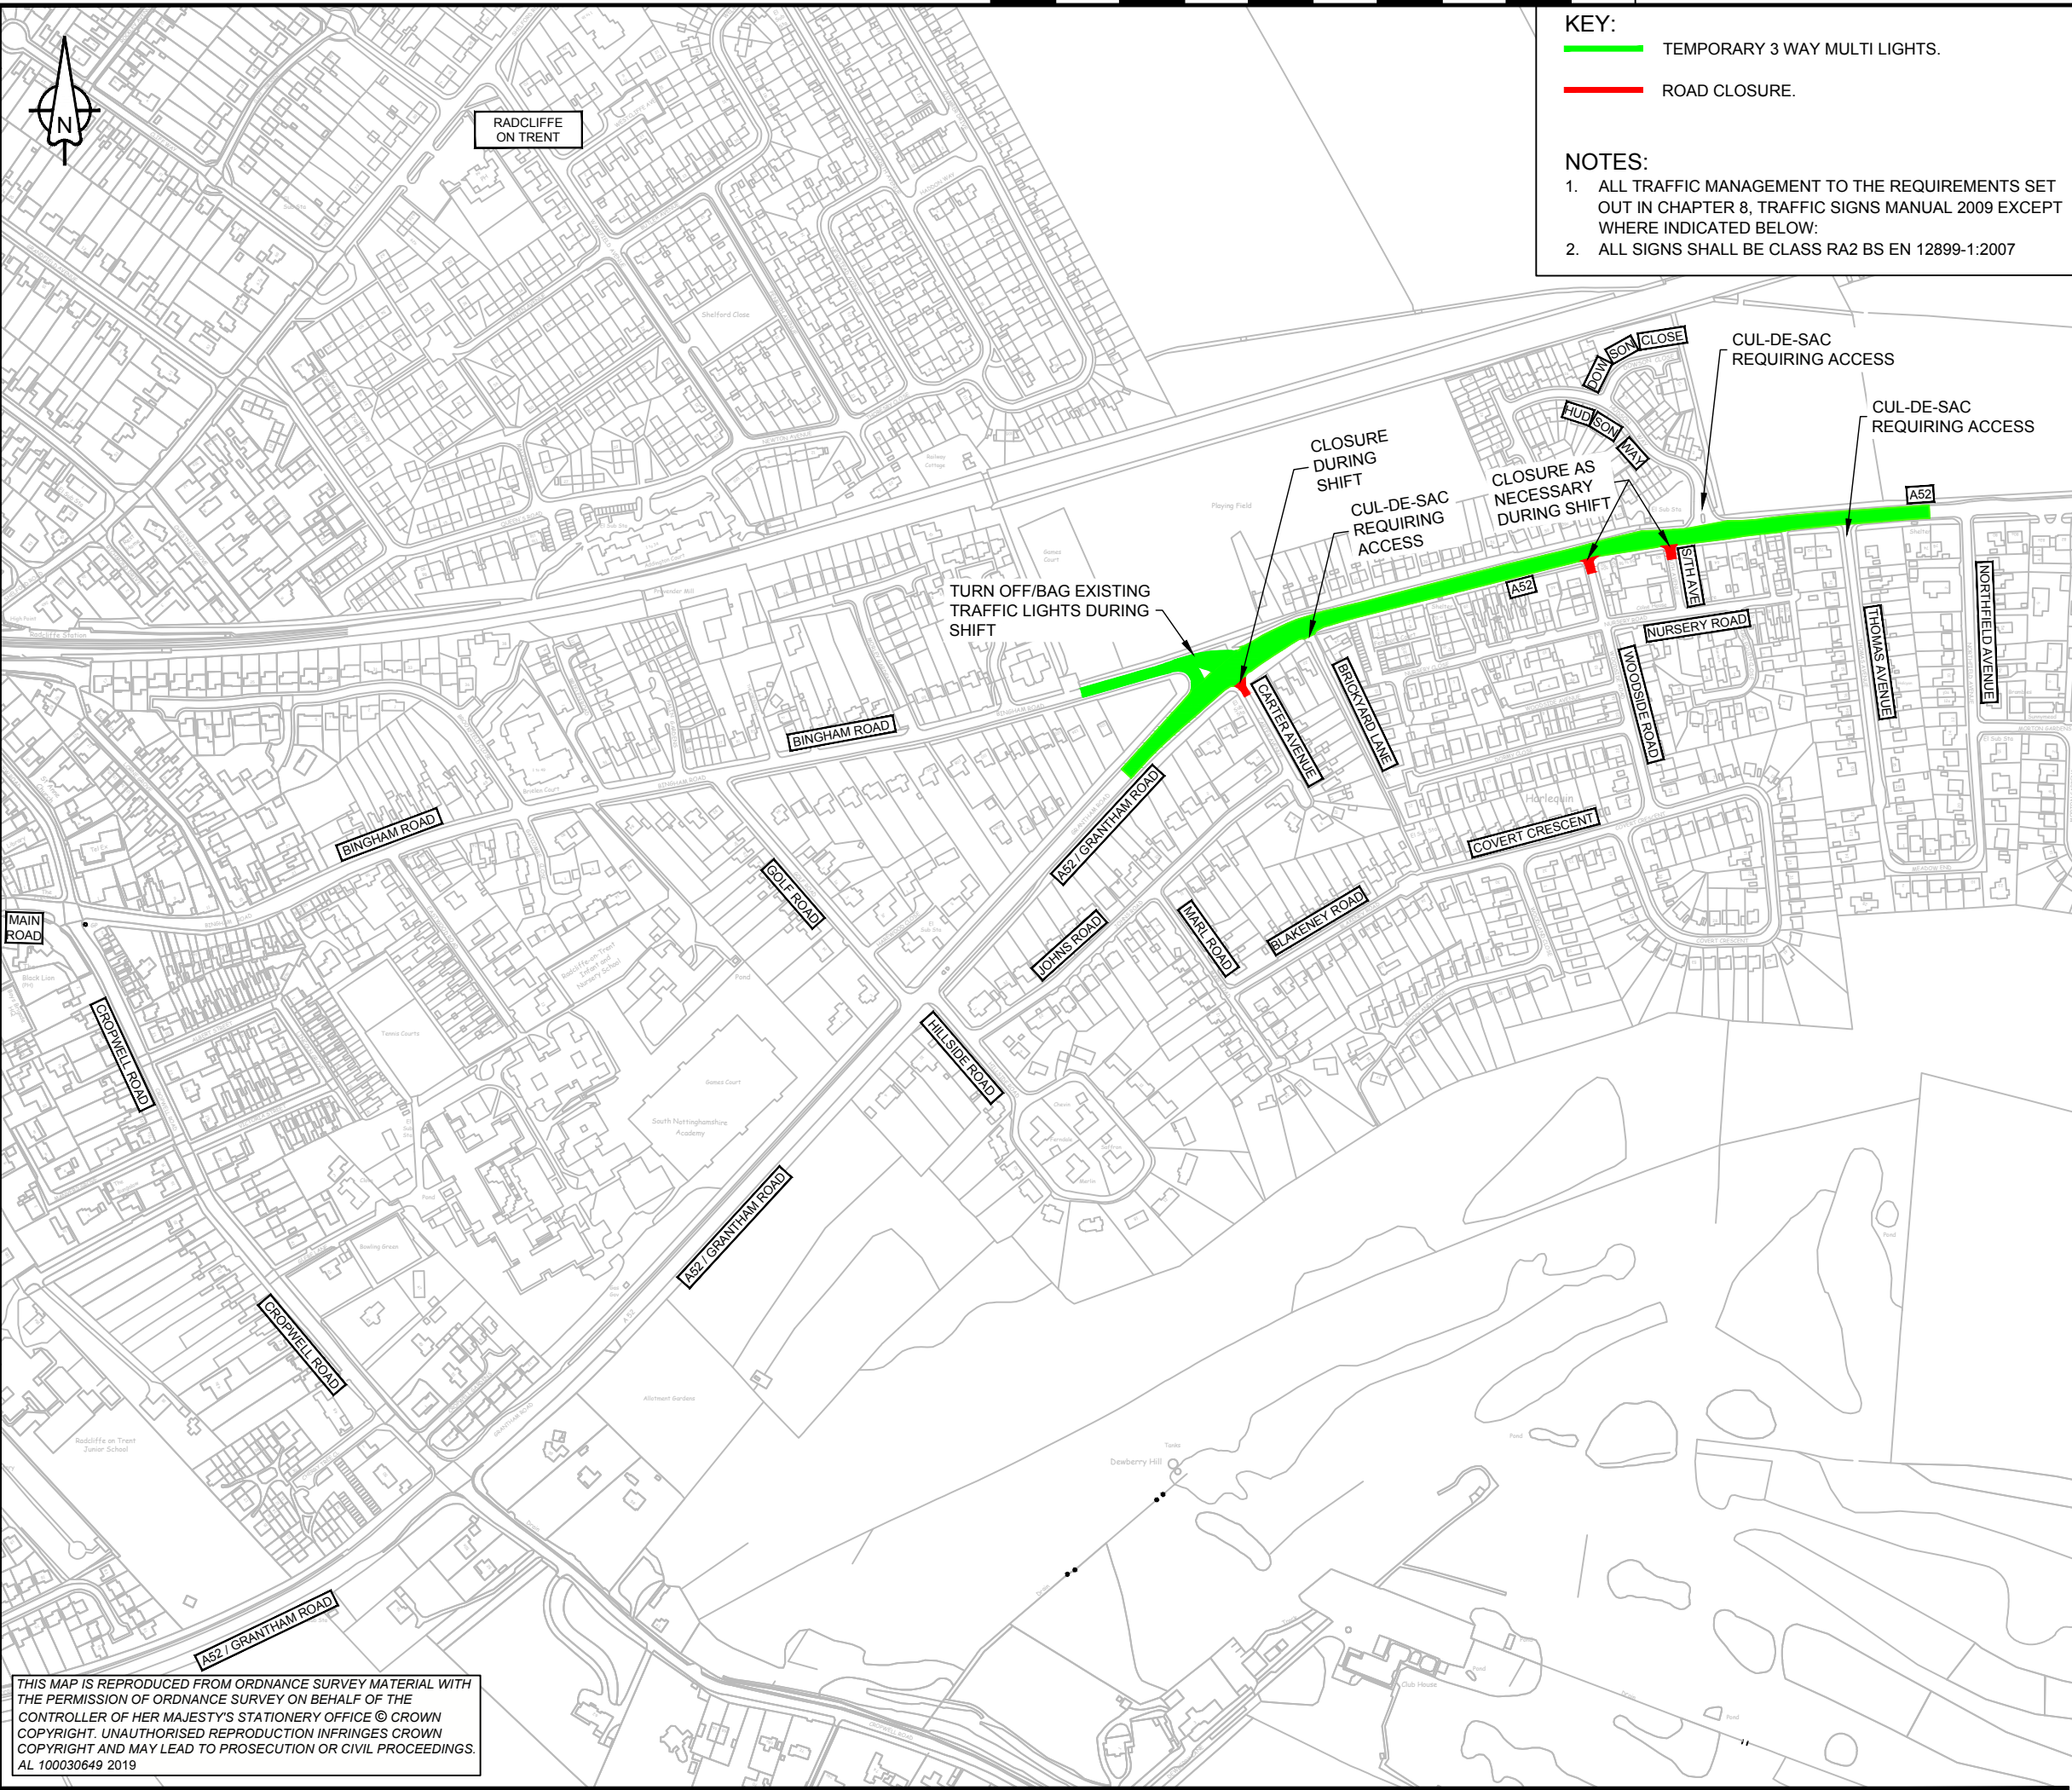

THIS MAP IS REPRODUCED FROM ORDNANCE SURVEY MATERIAL WITH THE PERMISSION OF ORDNANCE SURVEY ON BEHALF OF THE CONTROLLER OF HER MAJESTY'S STATIONERY OFFICE © CROWN COPYRIGHT. UNAUTHORISED REPRODUCTION INFRINGES CROWN COPYRIGHT AND MAY LEAD TO PROSECUTION OR CIVIL PROCEEDINGS. AL 100030649 2019