


Item	qty	equipment description
A1	1	Wash Hand Basin - WS2
A2	1	Single Bowl Unit
A3	1	Insect Control Unit
A4	1	Fager AD-505 Soft Front Loading Dishwasher
A5	1	Wall Shelf - Stock Item
A6	1	Complete Four Tier Storage Rack (Nylon)
A7	1	Complete Four Tier Storage Rack (Chrome)
A8	1	Double Door Upright Freezer (Slimline)
A9	1	Double Door Upright Refrigerator (Slimline)
A10	1	Insect Control Unit
A11	1	Wash Hand Basin - WS2
A12	1	Single Bowl Unit - Stock Item LHD
A13	1	Wall Shelf - Stock Item
A14	1	Bespoke Wall Bench
A15	1	Wall Cupboard
A16	1	Wall Bench
A17	1	Fume Filtration Unit
A18	1	Electric Four Ring Boiling Top
A19	1	Electric Oven Base Cabinet
A20	1	Wall Bench
A21	1	1100w Professional Microwave Oven
A22	1	Wall Cupboard
A23	1	Bespoke Wall Bench
A24	1	Wall Bench
A25	1	Wall Cupboard
A26	1	Automatic Water Boiler
A27	1	Bespoke Hotcupboard
A28	1	Bespoke Single Tier Heated Overshelf
A29	1	Centre Bench
A30	1	Bespoke Single Tier (Ambient) Overshelf
A31	1	Wall Capping
A32	1	Complete Four Tier Storage Rack (Chrome)
A33	1	Centre Bench
A34	1	Centre Bench

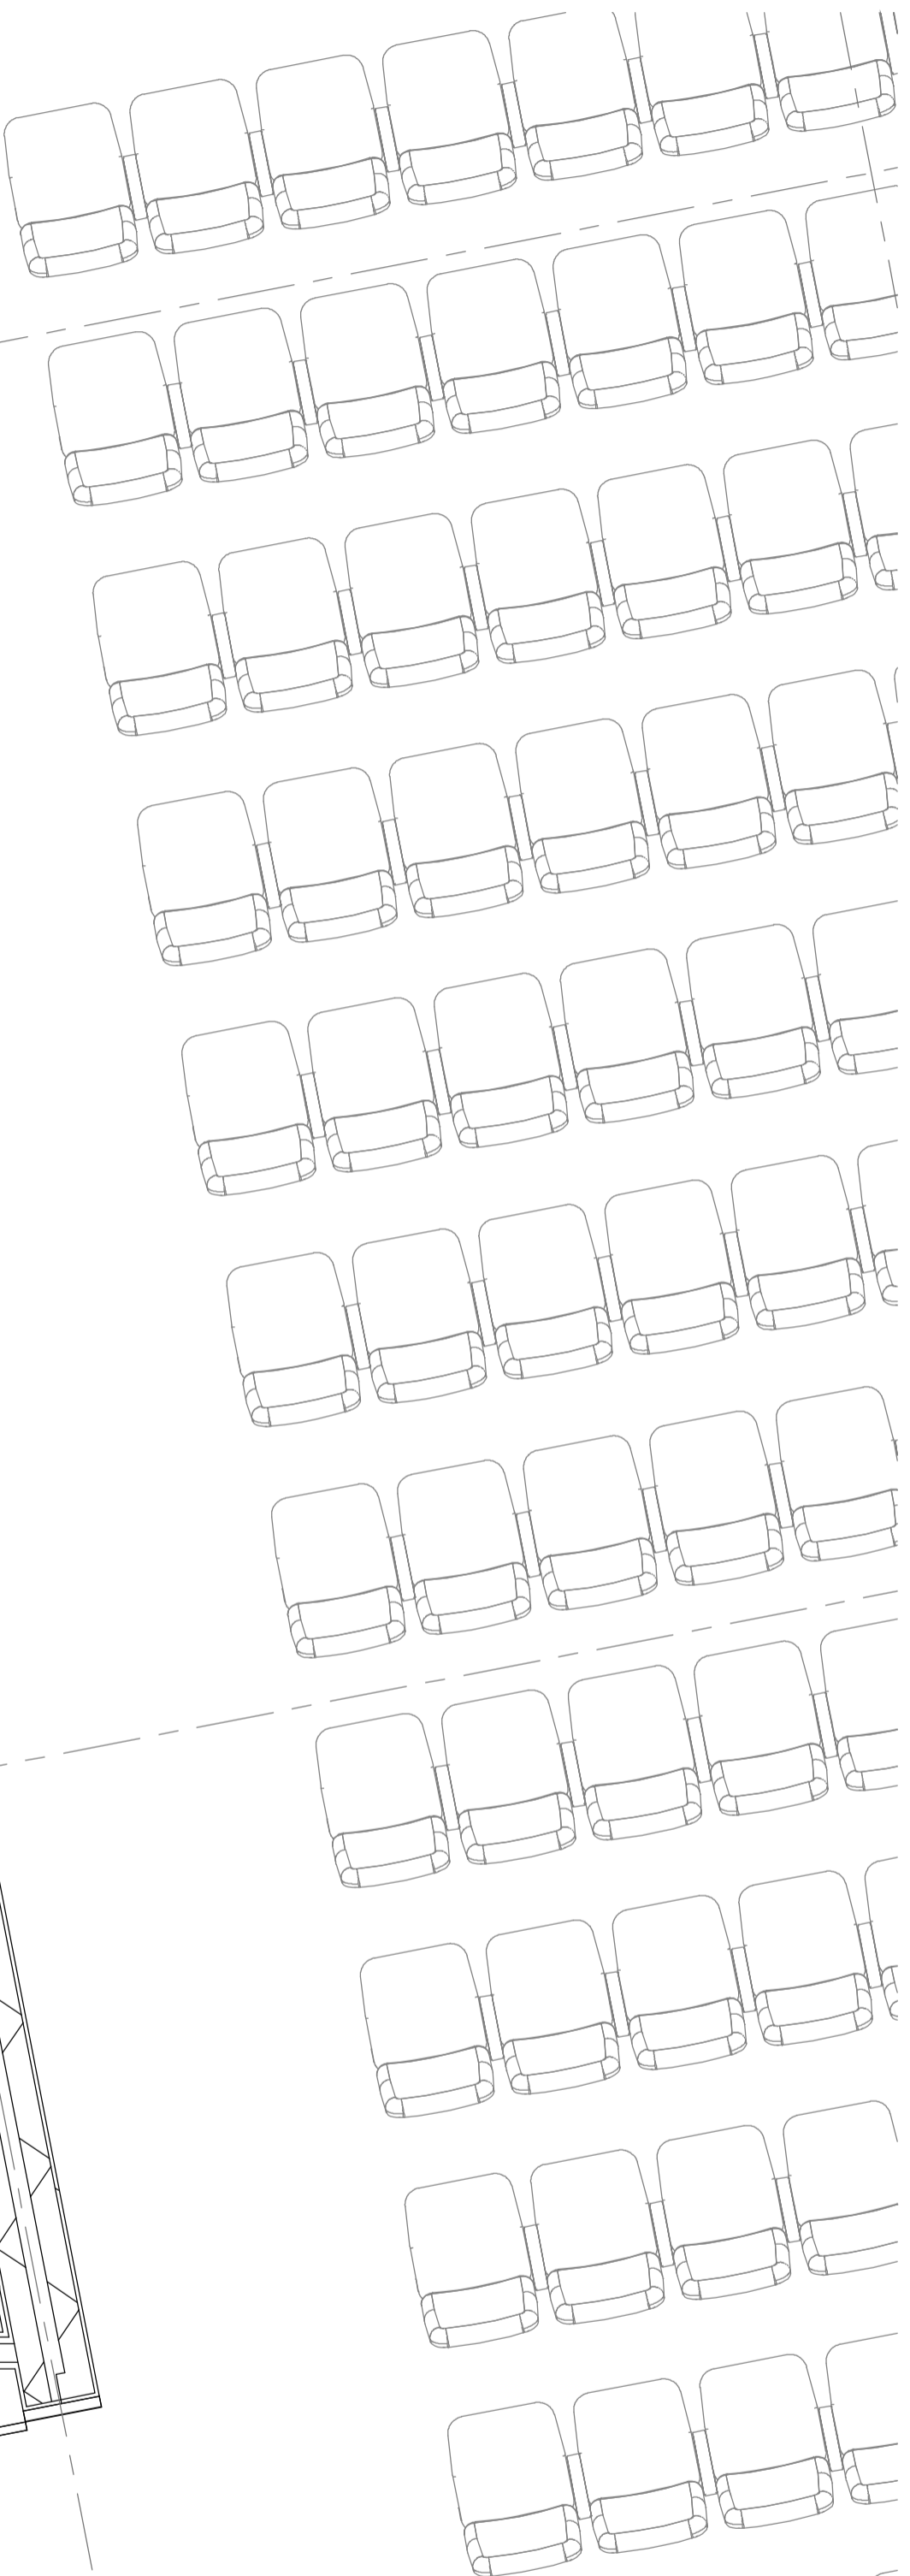

General Notes

Allredale proposed interior modifications and staff welfare facilities are indicative only. It is the responsibility of the lead designer to ensure compliance and conformity to current legislation.

revision:	date:	description:	by:	chk:
A	10/03/20	Updated to latest architects layout	RW	-

Rm
LO
2:

= Proposed wall
 = Items by others
 = Existing Items

client name: PARKWOOD LEISURE
project name: BINGHAM LEISURE CENTRE COMMUNITY KITCHEN

drawing no:	163384-02
revision:	A
layout:	COMMUNITY KITCHEN GA
scale:	1:25 (A2)
status:	APPROVAL
date:	06/02/20
drawn by:	RYAN WARD
checked by:	APPROVER
contact:	SIMON LADLEY

