


ROAD TRAFFIC REGULATION ACT 1984
PROPOSED TOUCAN CROSSING



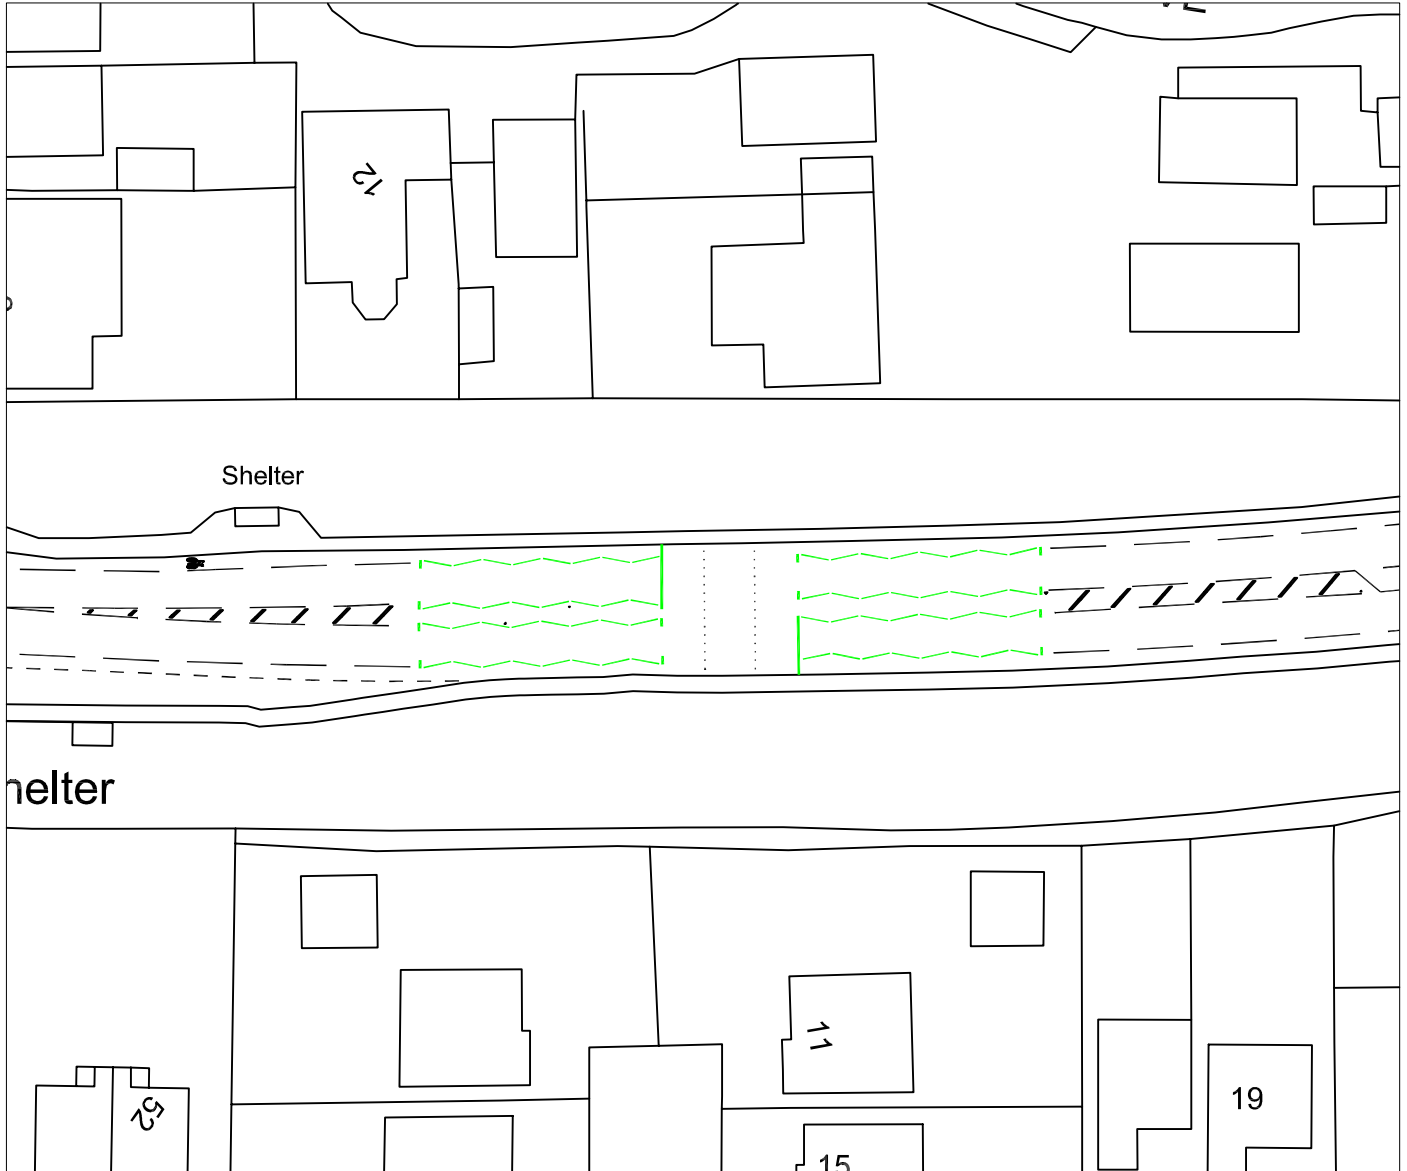

Notice is hereby given that it is proposed to install a Toucan Crossing facility on Nottingham Road near Mallow Way in Bingham.

The crossing will incorporate a controlled area shown by zig-zag markings, where parking and loading are prohibited.



© Crown copyright and database rights 2019
 Ordnance Survey 100019713.

 in partnership with  Nottinghamshire County Council www.viaem.co.uk Tel: 0115 804 2100 Bilsthorpe Depot, Bilsthorpe Business Park, Bilsthorpe, Nottinghamshire NG22 8ST	Project	Nottingham Road Mallow Way New toucan crossing		Drawn	EC	Date	October 2020
	Project No.	TP2050508		Chkd		Date	
	Title	Zig zag advertisement plan		Auth		Traced	
	Drawing No.	TP2050508/TS103				Scale	1/500 @A4
						Rev	

Nov 06, 2020 - 2:26pm \\nccadm\h.ad.nottscc.gov.uk\ncad\data\Highways\Design and Construction\Roads and Highways\Projects\20-21\TP2050508\Nottingham Road Mallow Way Toucan Design 1.dwg